


Blairs Windows Limited
 9 Baker Street, Greenock
 PA15 4TU
 Tel: 01475 721 256,
 Fax: 01475 729 313

BLAIRS


TIMBER WINDOWS

Please note that these drawings are protected by copyright and the designs are the ownership of Blairs Windows Limited. No copying or reproduction of these drawings is permitted without the prior approval of Blairs Windows Limited.


Door Panel Options

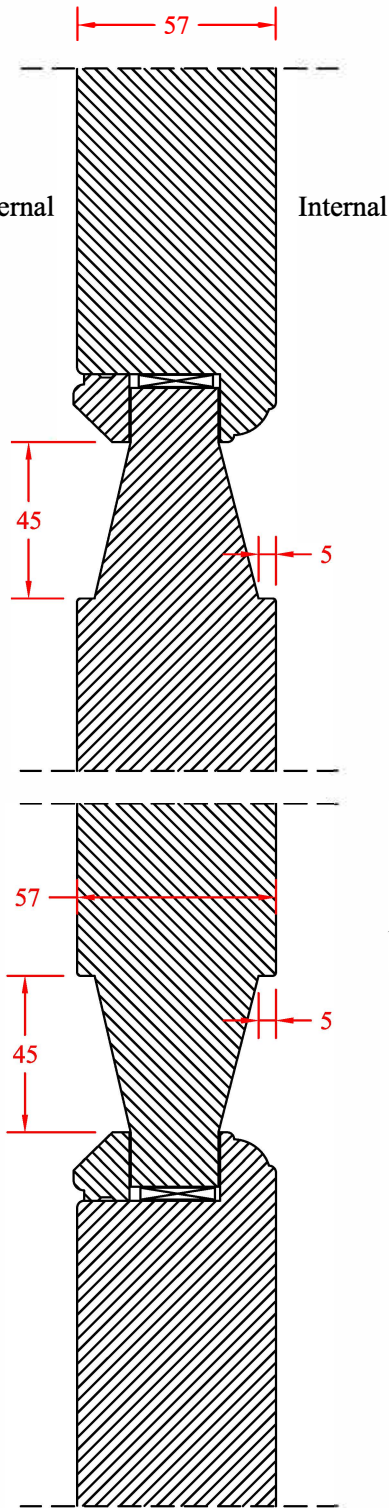

57mm Thick
 Raised & Fielded Panel

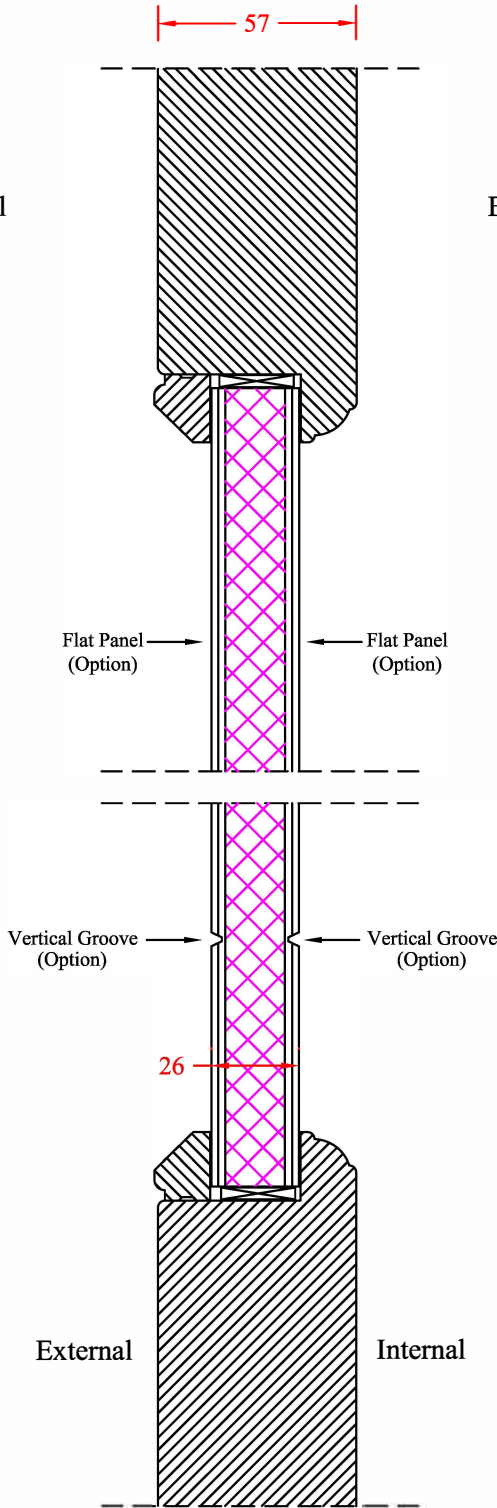

26mm Thick
 Insulated Panel

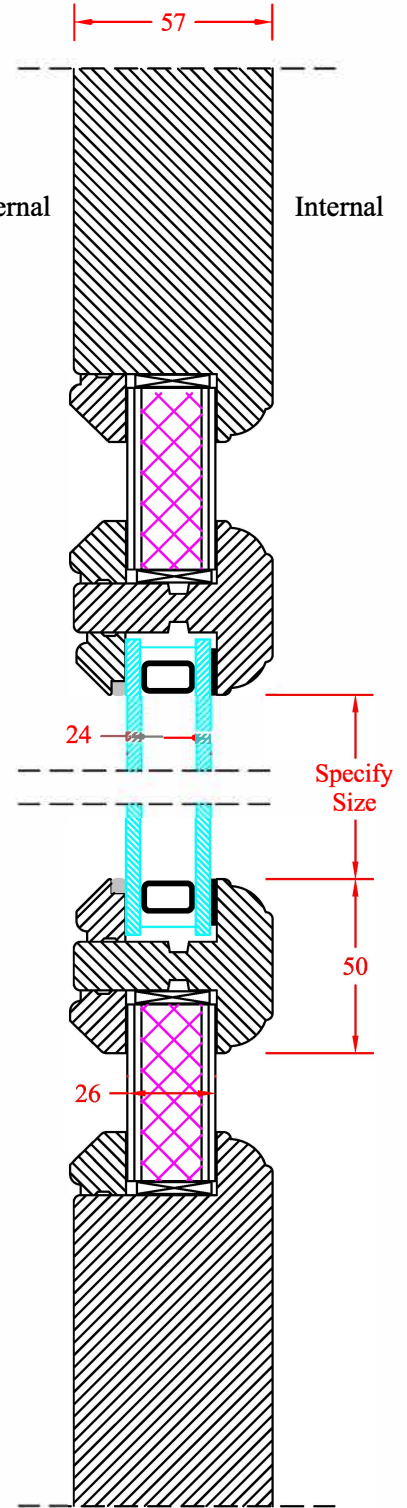

24mm Thick DGU
 Glazed Vision Panel

Drawing No: **BWSD-1550**
 Date: 21:12:15