

Blairs Windows Limited  
9 Baker Street, Greenock  
PA15 4TU  
Tel: 01475 721 256,  
Fax: 01475 729 313




Please note that these drawings are protected by copyright and the designs are the ownership of Blairs Windows Limited. No copying or reproduction of these drawings is permitted without the prior approval of Blairs Windows Limited.

# Tilt & Turn


Detail On Plan

Locking Handle

Non-Locking Handle

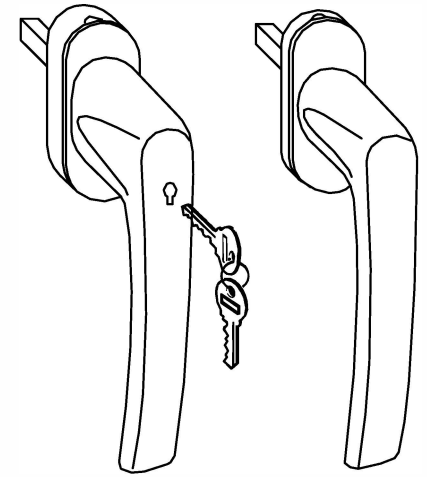

Internal

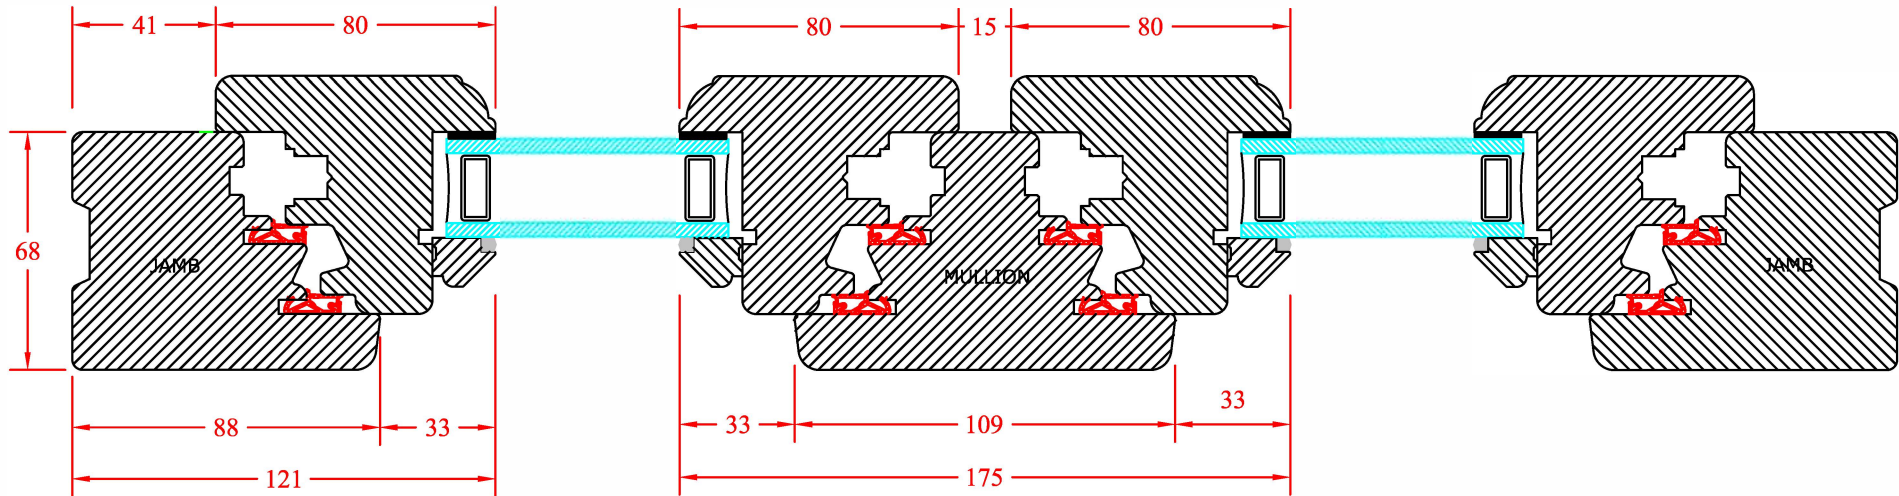

External

Drawing No:  
**BWSD-1532**  
Date  
21:12:15